


中辰试验室气管走向-2021.11.18

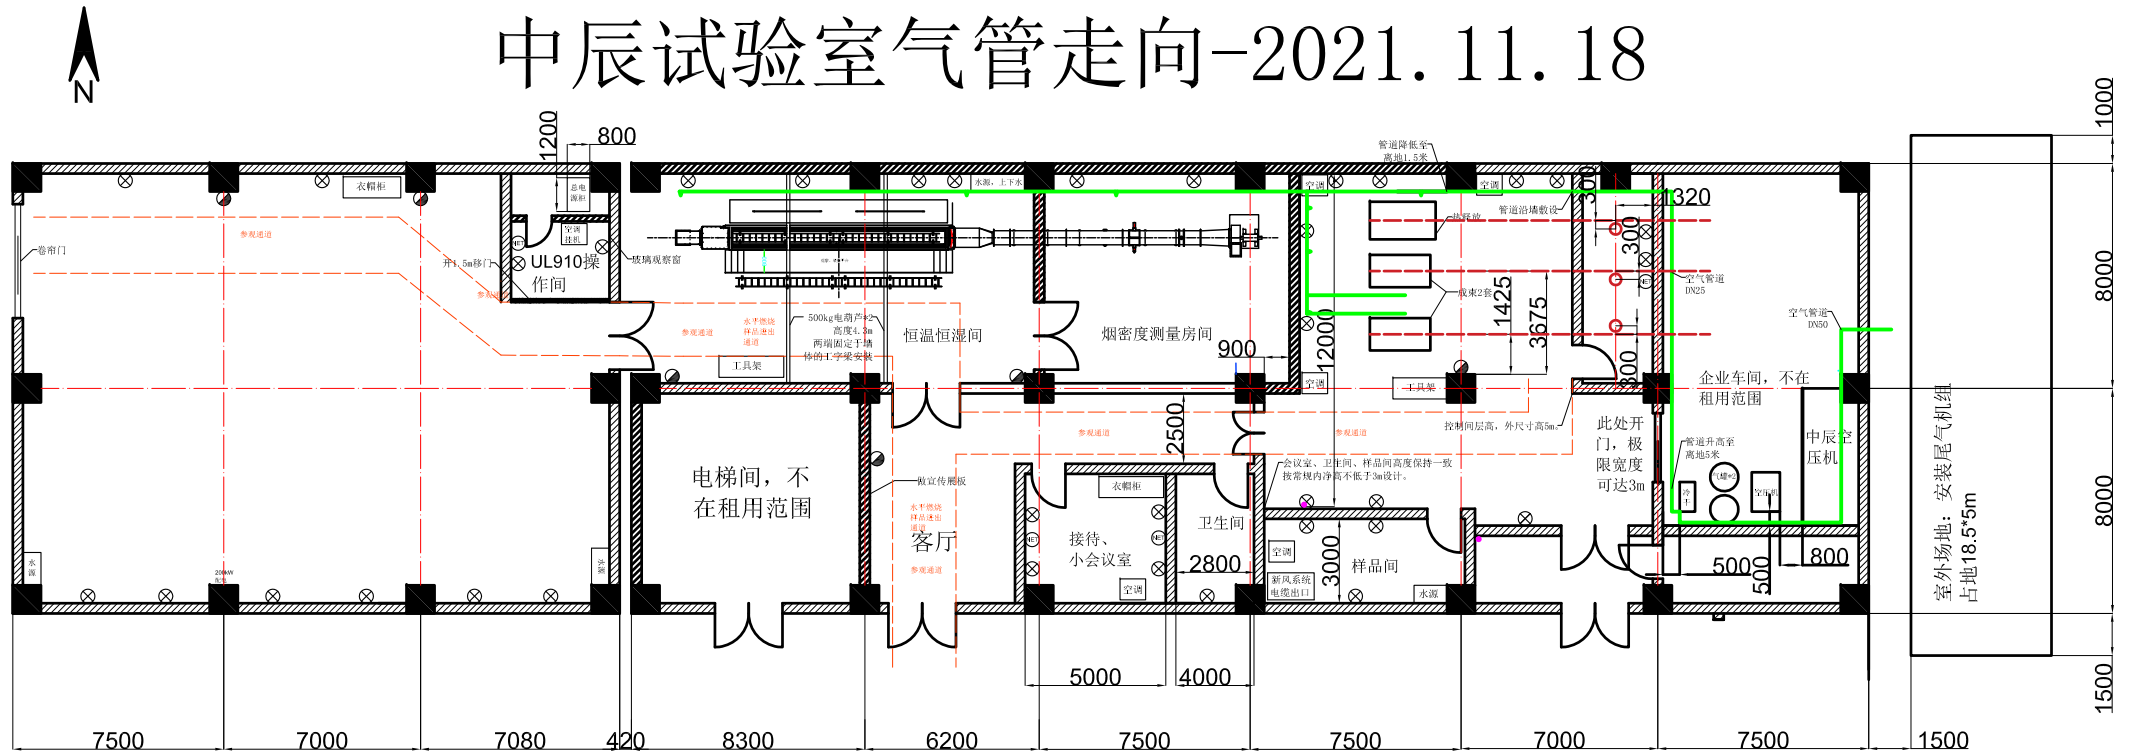

图例

- 墙体 (Wall)
- 消防栓 (Fire Hydrant)
- 220/380 电源 (220/380 Power)
- 网络 (Network)